


Mezzanine Floor Layout (1:100)

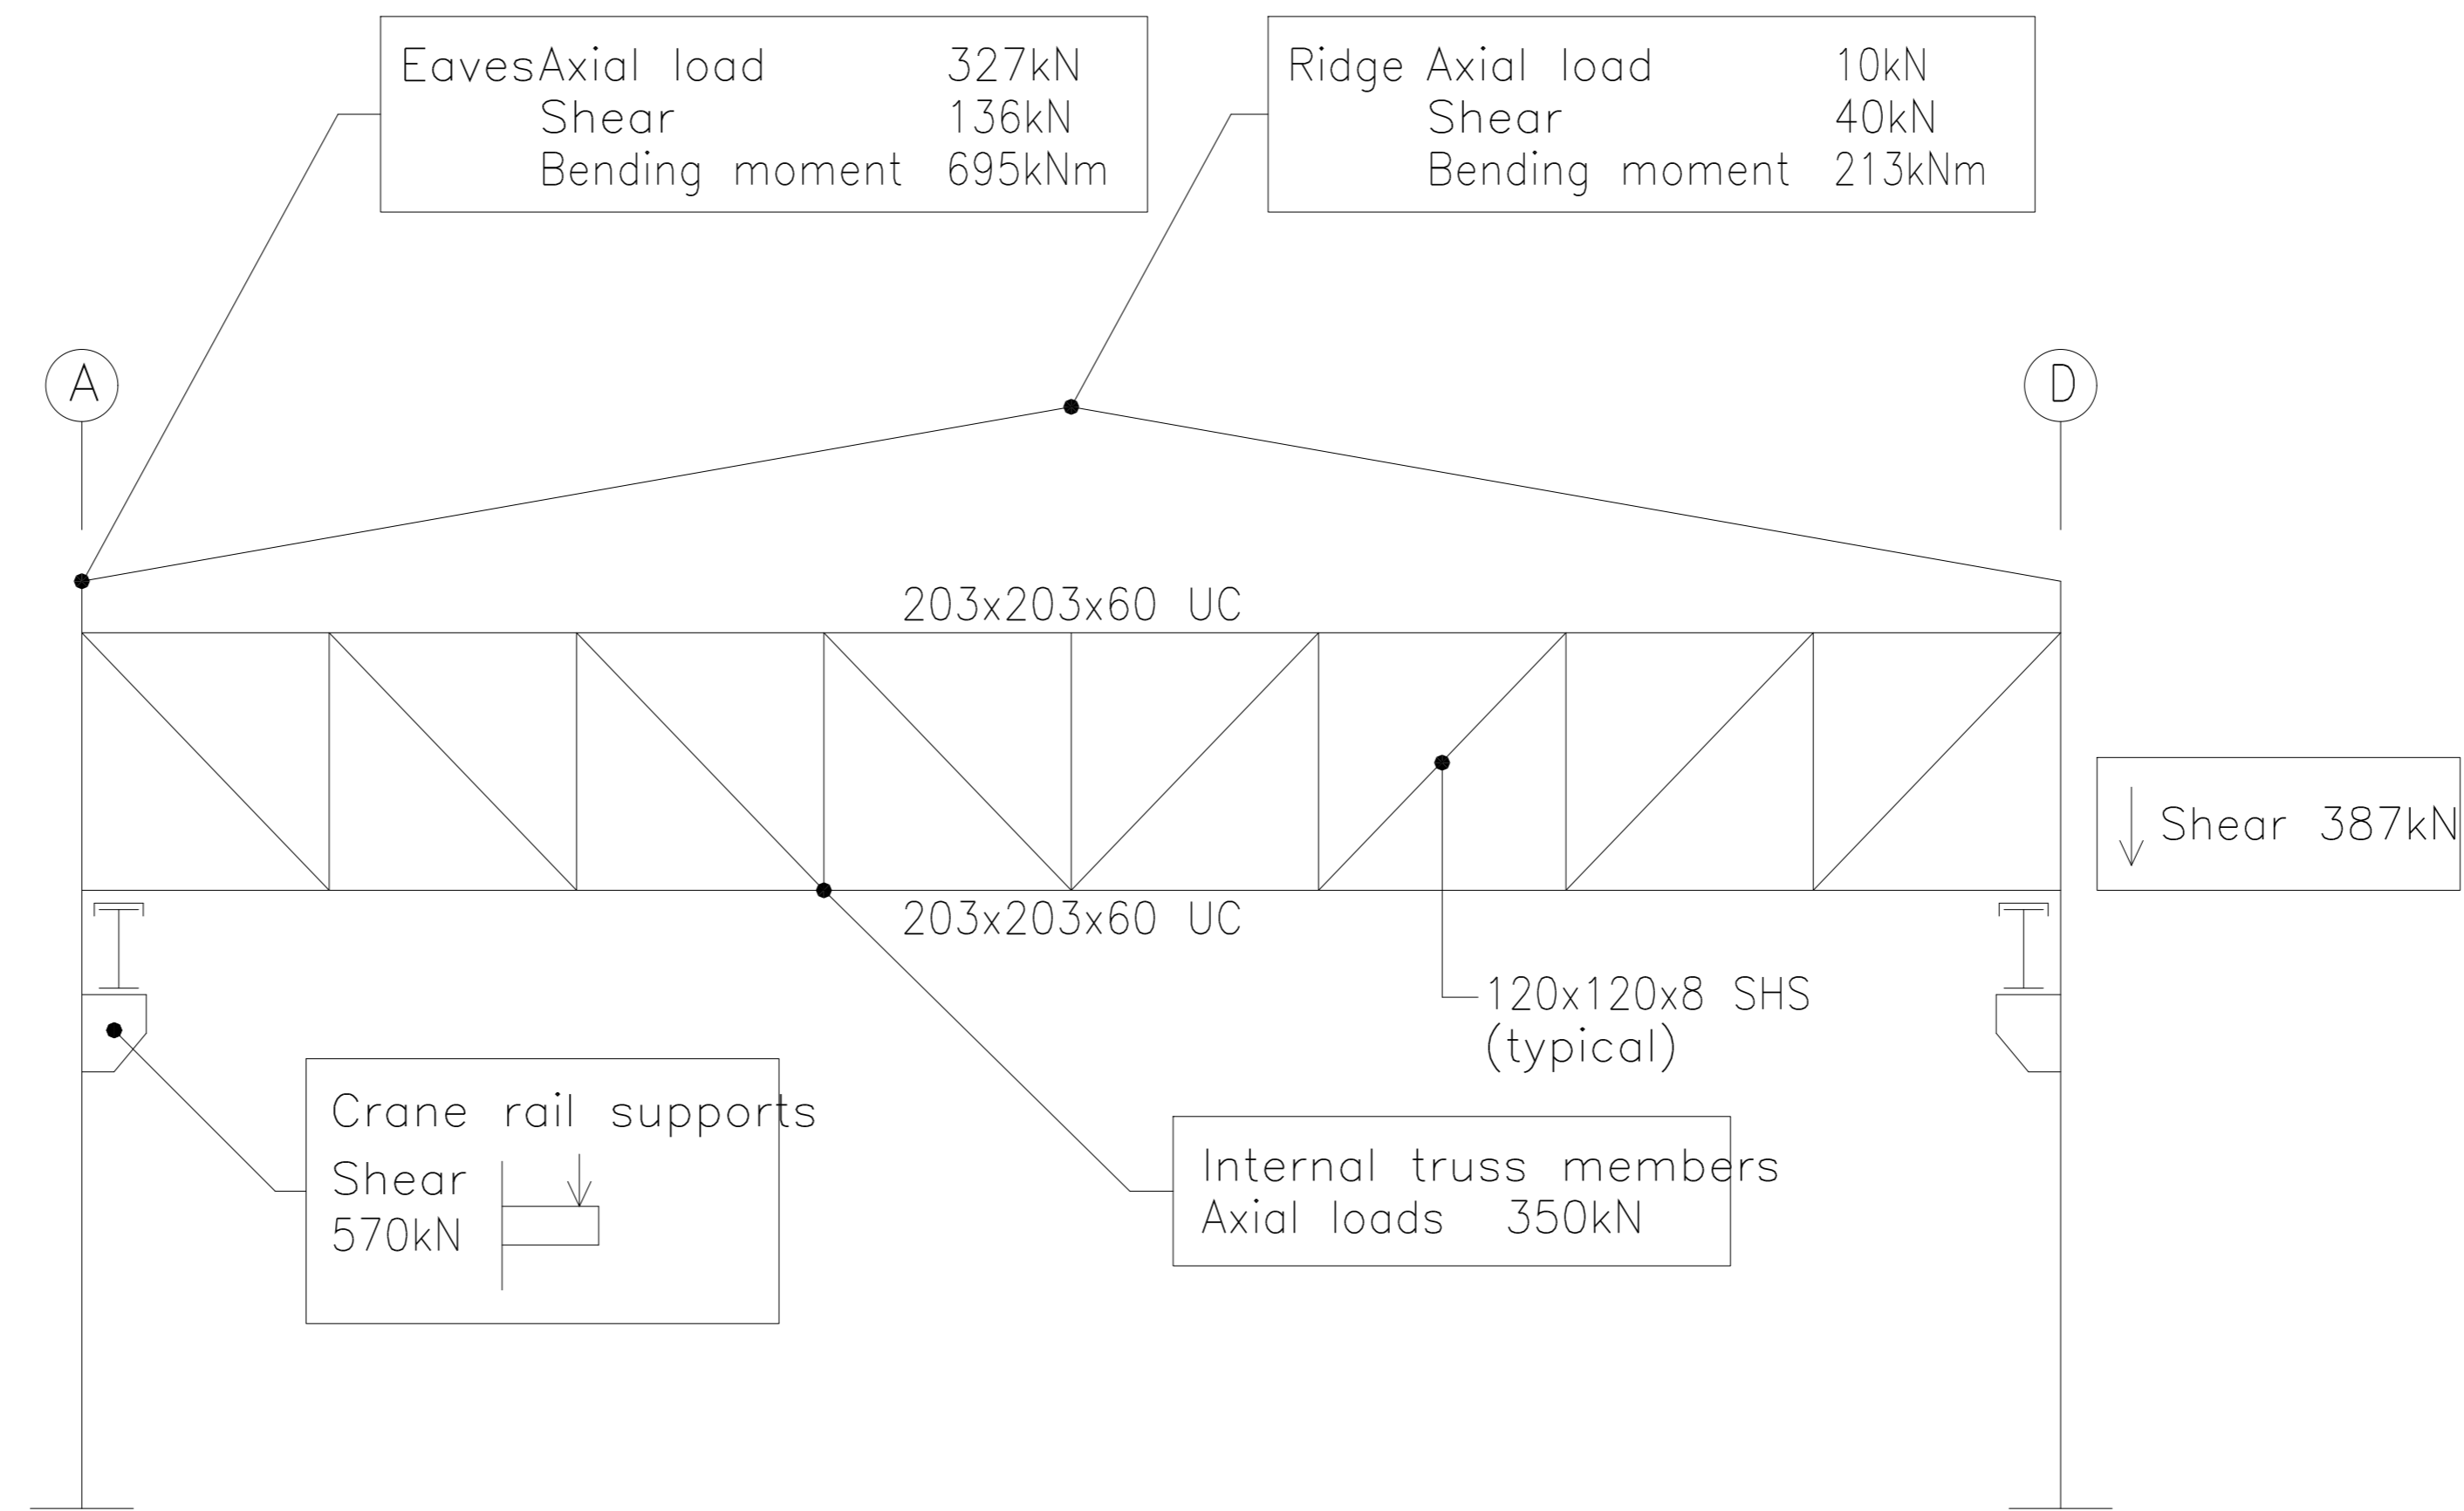

Joint Forces Diagram (nts)

General Notes

Do not scale from this drawing.

All loads shown are factored.

All dimensions are in millimetres.

All dimensions are to be verified on site prior to fabrication.

Refer to KSA drawings as follows:
 05G06/01/01 for steelwork layout
 05G06/01/03 for foundation details
 05G06/01/04 for floor slab details.

All steelwork to be grade S275 or S355

All bolts to be grade 8.8

Steelwork to be shot blasted to SA2.5 and primed with 1no. 75 micron coat of zinc phosphate primer

↔ Denotes span of precast concrete floor planks

A	FIRST ISSUE	01/03/05
REV	ISSUE	DATE
DRAWING STATUS		
<input type="radio"/> PRELIMINARY	<input type="radio"/> FOR TENDER	
<input type="radio"/> FOR CLIENTS APPROVAL	<input type="radio"/> FOR CONSTRUCTION	
<input type="radio"/> FOR BUILDING REGULATIONS/PLANNING	<input type="radio"/> AS BUILT	

	4 The Pass Courtyard 43 - 45 Market Street Ashby de la Zouch Leicestershire LE65 1AG
	Telephone 01530 560575 Fax 01530 560657 © Copyright

CLIENT

PROJECT

TITLE

DATE MAR 07	DRAWN NM	DRAWING NO 07G06/01/02	REV A
SCALE AS SHOWN	CHECKED KS		